


PROFIL EN LONG 1/100

Echelle en X : 1/100

Echelle en Y : 1/100

PC : 57.00 m

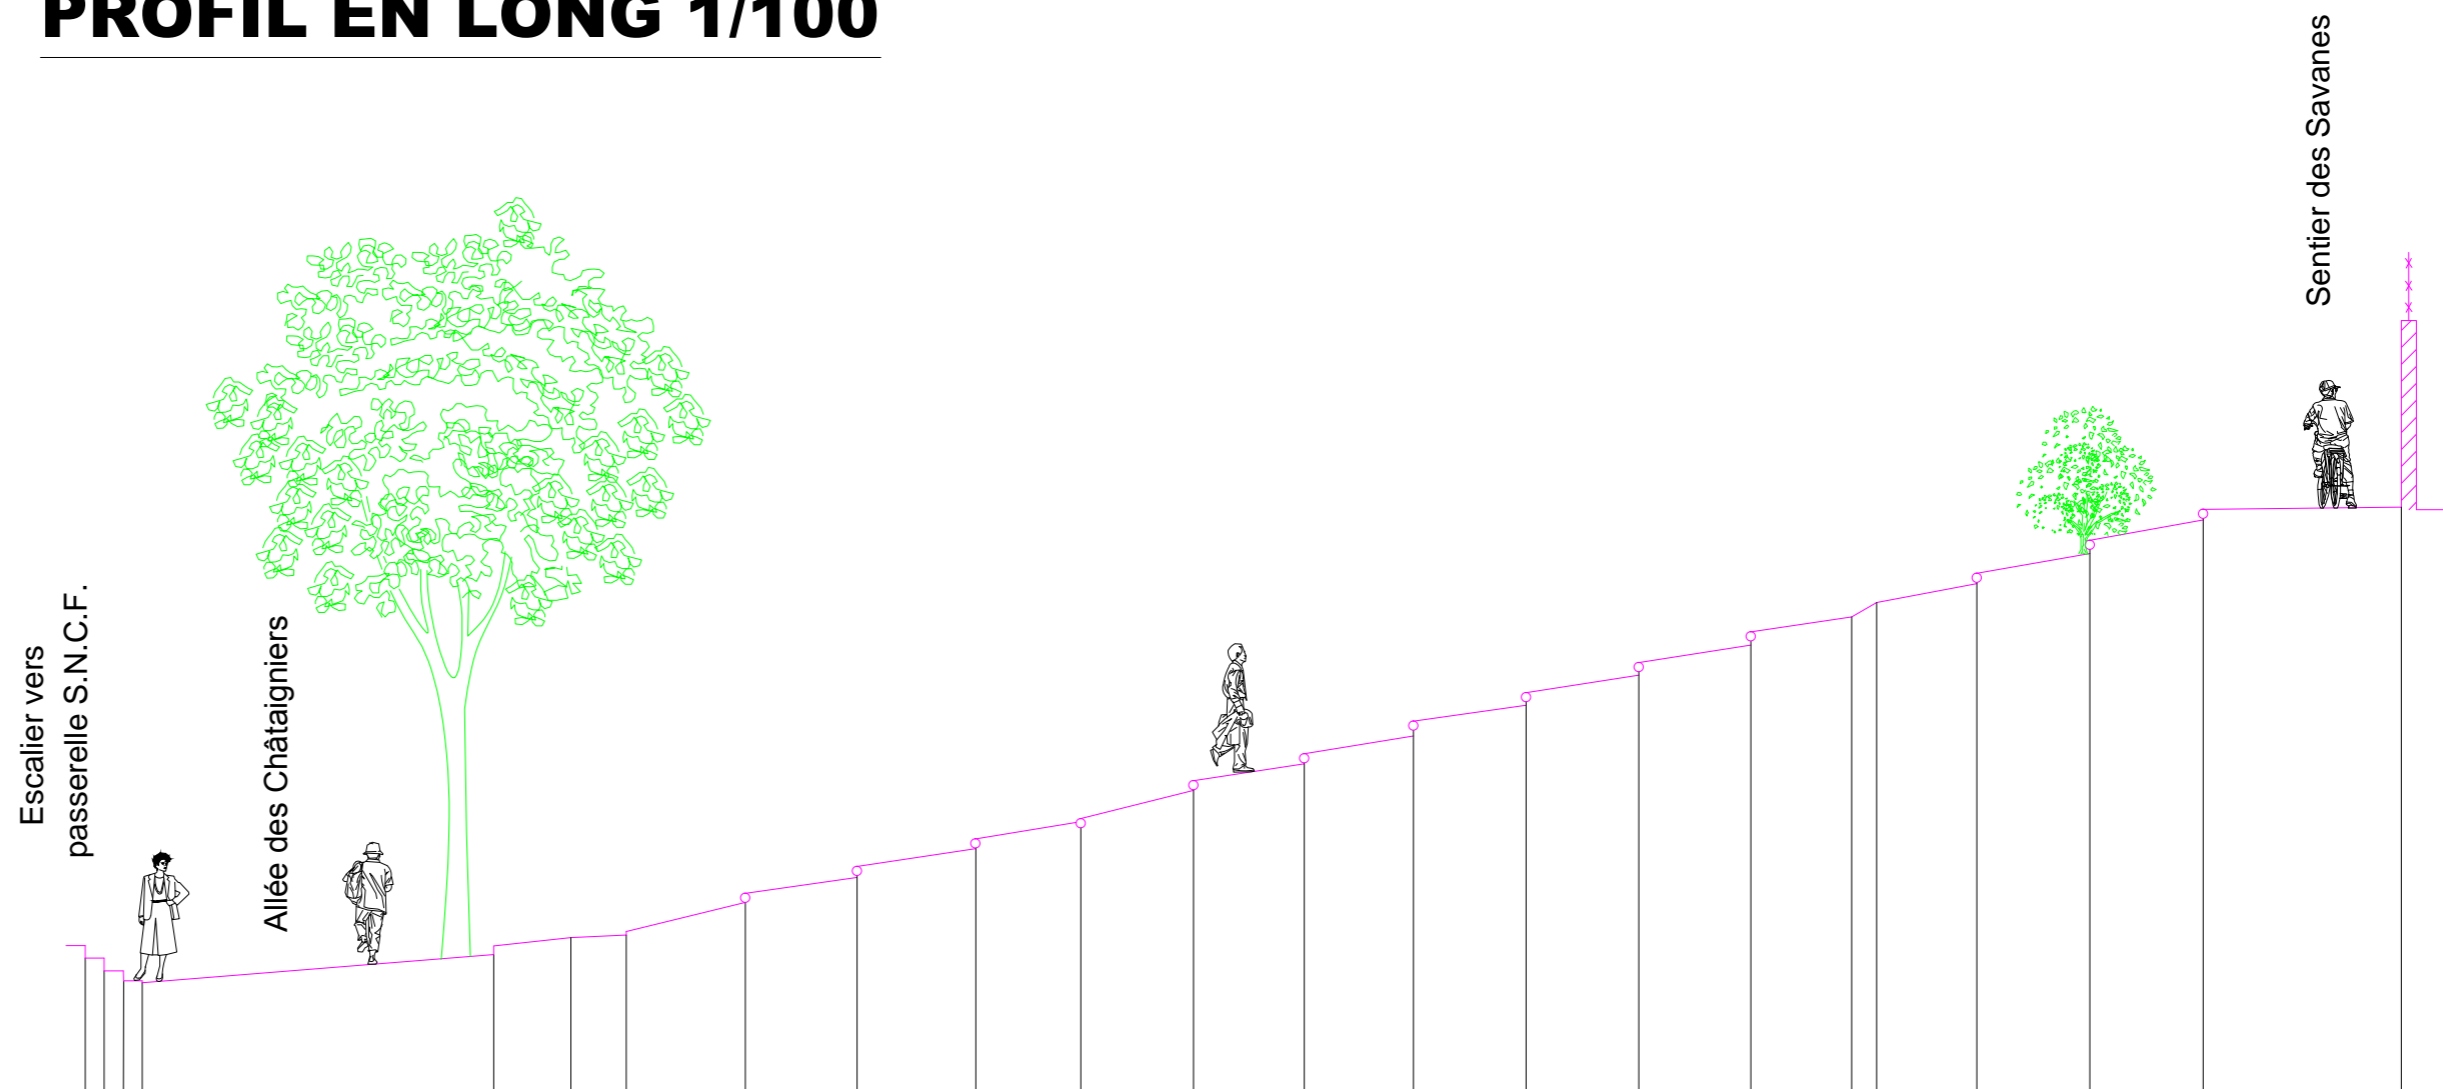

Altitudes TN	59.27	59.10	58.93	58.77	59.15	59.27	59.37	59.41	59.48	59.83	59.97	60.15	60.32	60.52	60.68	60.90	60.97	61.29	61.45	61.66	61.82	62.03	62.24	62.44	62.62	62.83	63.01	63.23	63.42	63.61	63.80	64.04	64.21	64.44	64.64	64.89	65.06	65.28	65.42	65.45					
Distances partielles TN	0.250	0.256	0.248		4.648	1.020	0.731	1.576	1.476	1.571	1.388	1.491	1.464	1.445	1.490	1.489	1.482	1.333	0.328	1.328	1.493	1.496	1.489	1.131																					
Distances cumulées TN	0.000	0.250	0.507	0.755		5.403	6.423	7.154		8.730	10.205	11.776	13.164	14.655	16.119	17.563	19.054	20.543	22.025	23.358	23.686	25.013	26.507	28.003	29.492	30.623																			
Altitudes Projet	
Distances partielles Projet	
Distances cumulées Projet	

Nivellement rattaché au N.G.F.-I.G.N 1969 (Altitude NORMALE)
Repères de nivellement utilisés P.A.K6-22 & P.A.K6-24.



77bis, route de La Queue en Brie
94370 SUCY EN BRIE
Tél : 01 49 82 60 17 - Fax : 09 82 62 07 04
www.ajftopo.fr